

**NHW LINE TABLE**

L1	N	38°54'01"	3.80
L2	N	15°25'29"	46.68
L3	N	08°56'10"	47.45
L4	N	15°25'29"	43.68
L5	N	07°22'40"	18.11
L6	N	07°05'52"	7.46
L7	N	13°57'09"	32.50
L8	N	07°49'47"	21.75
L9	S	83°03'42"	25.02
L10	S	07°22'40"	54.89
L11	S	07°50'13"	21.75
L12	S	06°21'39"	25.51
L13	S	08°24'44"	25.02
L14	S	08°01'07"	56.27
L15	S	08°02'25"	50.5
L16	S	08°14'25"	51.32
L17	S	07°33'06"	17.26
L18	S	09°48'06"	14.16
L19	S	08°11'55"	13.93
L20	N	09°54'35"	13.93
L21	N	49°40'00"	17.70
L22	S	86°21'28"	36.68
L23	S	84°43'07"	42.91
L24	N	05°46'30"	53.30
L25	N	06°40'40"	58.36
L26	N	06°06'33"	49.81
L27	N	05°56'07"	48.87
L28	N	05°56'26"	49.63
L29	N	05°52'14"	48.37
L30	N	06°26'50"	10.17
L31	N	81°19'56"	10.17
L32	N	26°10'26"	0.66
L33	S	83°49'13"	26.74
L34	S	67°54'26"	32.08
L35	S	84°24'28"	32.94
L36	S	05°19'42"	98.58
L37	S	05°16'20"	35.71
L38	S	05°12'32"	48.65
L39	S	05°40'16"	39.14
L40	S	42°59'51"	26.55
L41	S	41°33'35"	27.68
L42	S	89°13'52"	51.35
L43	S	88°43'31"	52.05
L44	S	87°23'20"	18.00
L45	N	45°24'02"	27.07
L46	N	46°31'01"	24.88
L47	N	03°36'34"	53.72
L48	N	03°15'54"	51.38
L49	N	03°11'05"	53.23
L50	N	03°17'02"	55.94
L51	N	03°14'38"	55.94
L52	N	03°19'18"	57.99
L53	N	02°57'54"	22.32
L54	N	02°57'54"	24.88
L55	N	46°31'01"	24.88
L56	N	43°56'30"	4.25
L57	N	21°59'01"	18.13
L58	N	66°12'05"	49.96
L59	N	63°33'51"	69.00
L60	N	09°49'27"	17.13
L61	N	78°37'08"	1.42
L62	N	04°29'46"	5.55
L63	S	38°33'53"	11.35
L64	S	05°12'32"	50.71
L65	S	11°40'44"	12.57
L66	S	75°33'05"	13.81
L67	S	45°52'37"	9.75
L68	N	31°12'11"	11.61
L69	N	72°23'22"	17.13
L70	N	13°22'47"	34.03
L71	N	04°57'31"	25.75
L72	N	42°11'29"	18.57
L73	N	88°27'44"	36.12
L74	N	88°27'44"	0.89
L75	N	06°25'25"	38.72
L76	N	84°58'54"	25.61
L77	N	57°24'45"	24.22
L78	S	73°36'47"	50.13
L79	S	55°57'42"	31.42
L80	S	28°18'29"	10.10
L81	S	88°23'51"	11.31
L82	S	88°58'44"	3.79
L83	S	51°43'46"	14.16
L84	S	74°09'49"	32.31
L85	S	74°09'49"	32.31
L86	S	74°09'49"	32.31
L87	S	54°11'59"	38.68
L88	S	00°24'19"	33.92
L89	S	12°28'22"	35.66
L90	S	86°20'18"	13.01
L91	S	41°10'52"	16.14
L92	S	38°53'43"	37.20
L92A	S	38°53'43"	5.16
L93	S	07°23'57"	111.96
L94	S	10°42'20"	103.80
L95	S	07°24'20"	103.80
L96	S	32°41'56"	36.17
L97	S	55°39'45"	50.25
L98	S	04°47'52"	22.21
L99	S	23°47'52"	18.49
L100	N	07°58'32"	60.06
L101	S	05°09'39"	30.01
L102	N	64°49'54"	11.76
L103	N	45°41'46"	16.30

**LOT 2 LINE TABLE**



L1A	S	80°59'14"	E. 20.86
L2A	S	09°48'05"	W. 17.95
L3A	S	80°11'55"	E. 24.15
L4A	N	09°54'55"	E. 17.11
L5A	N	49°40'00"	E. 13.79

**LEGEND**

- EMN EXISTING MASONRY NAIL
- EMAG EXISTING MAG NAIL
- ETIP EXISTING IRON PIPE
- ETIPD EXISTING IRON PIPE
- EPRK EXISTING PIPE
- EMR EXISTING CONC. MON.
- BRSS EXISTING RAILROAD SPIKE SET
- BRSS EXISTING RAILROAD SPIKE
- PIP PINCH-TOP IRON PIPE
- SNM SET NAIL/ROD NAIL
- SRMS SET RAILROAD SPIKE
- SMN SET MASONRY NAIL
- SGOINL SET 60 PENNY NAIL
- SMAG SET MAGNETIC NAIL
- SPK SET PARKER KAELEN NAIL
- CP CALCULATED POINT
- NHW MEAN HIGH WATER
- NWV NOW OR FORMERLY
- MB MAP BOOK
- DEED DEED BOOK
- PCB POWER POLE
- LP LIGHT POLE
- DELEC OVERHEAD ELECTRIC
- ELEC ELECTRICAL PEDESTAL
- TRANS ELEC. TRANSFORMER
- TELE TELEPHONE PEDESTAL
- CATV CABLE TV PEDESTAL
- WM WATER METER
- LCE LIMITED COMMON ELEMENT
- EXTRV EXISTING IRRIGATION VALVE
- RPZ REDUCE PRESSURE DETECTOR ZONE BOX
- MOORING MOORING PILE
- RIGHT RIGHT OF WAY
- STORY STORY FRAME BUILDING

**CERTIFICATE OF APPROVAL FOR RECORDING**  
 I HEREBY CERTIFY THAT THE FINAL PLAT SHOWN HEREON HAS BEEN FOUND TO COMPLY WITH THE TOWN OF ATLANTIC BEACH REGULATIONS, AND THE TOWN HAS APPROVED THIS PLAT BASED UPON THE PROPERTY SHOWN AND THAT IT HAS BEEN APPROVED FOR RECORDING IN THE OFFICE OF THE REGISTER OF DEEDS.

**BOGUE SOUND**

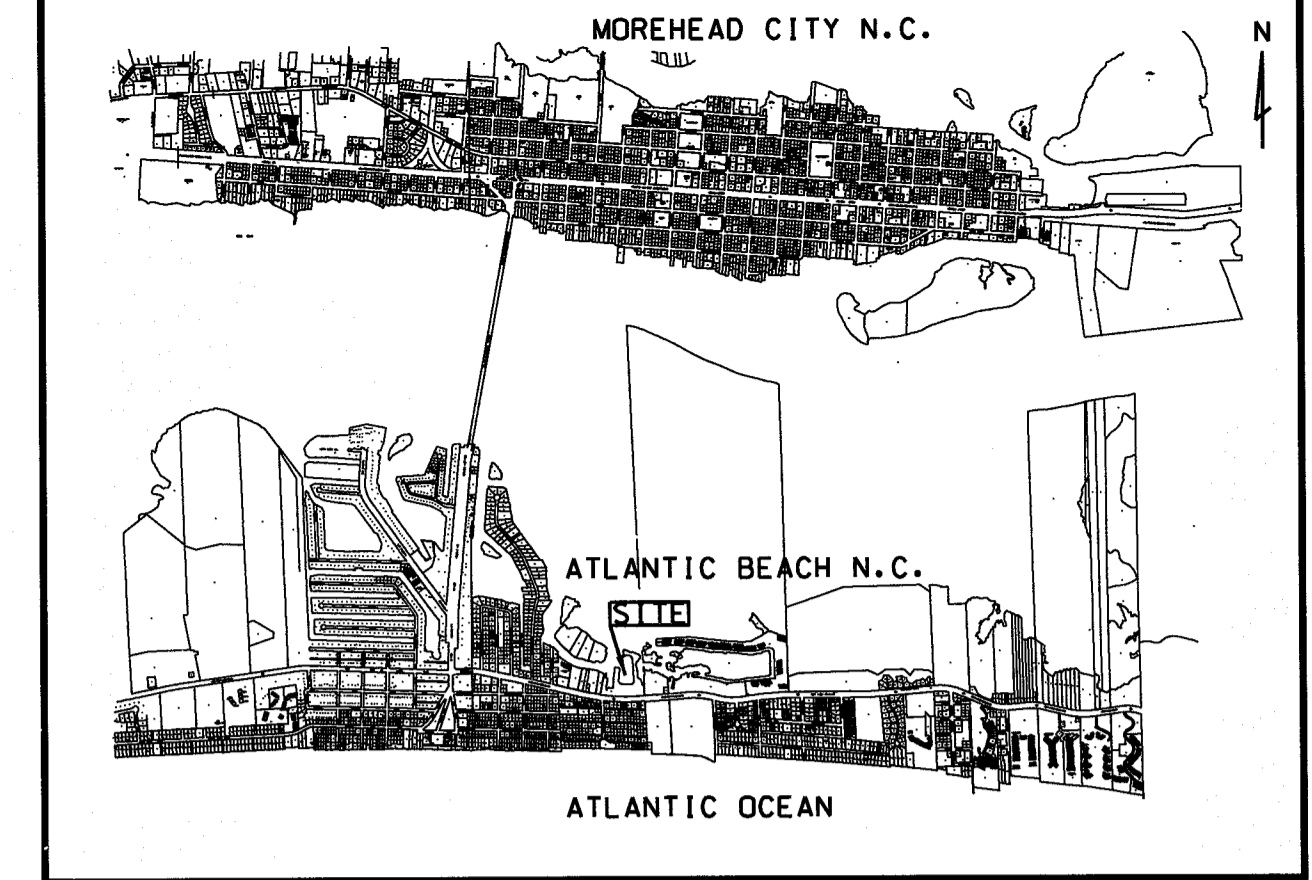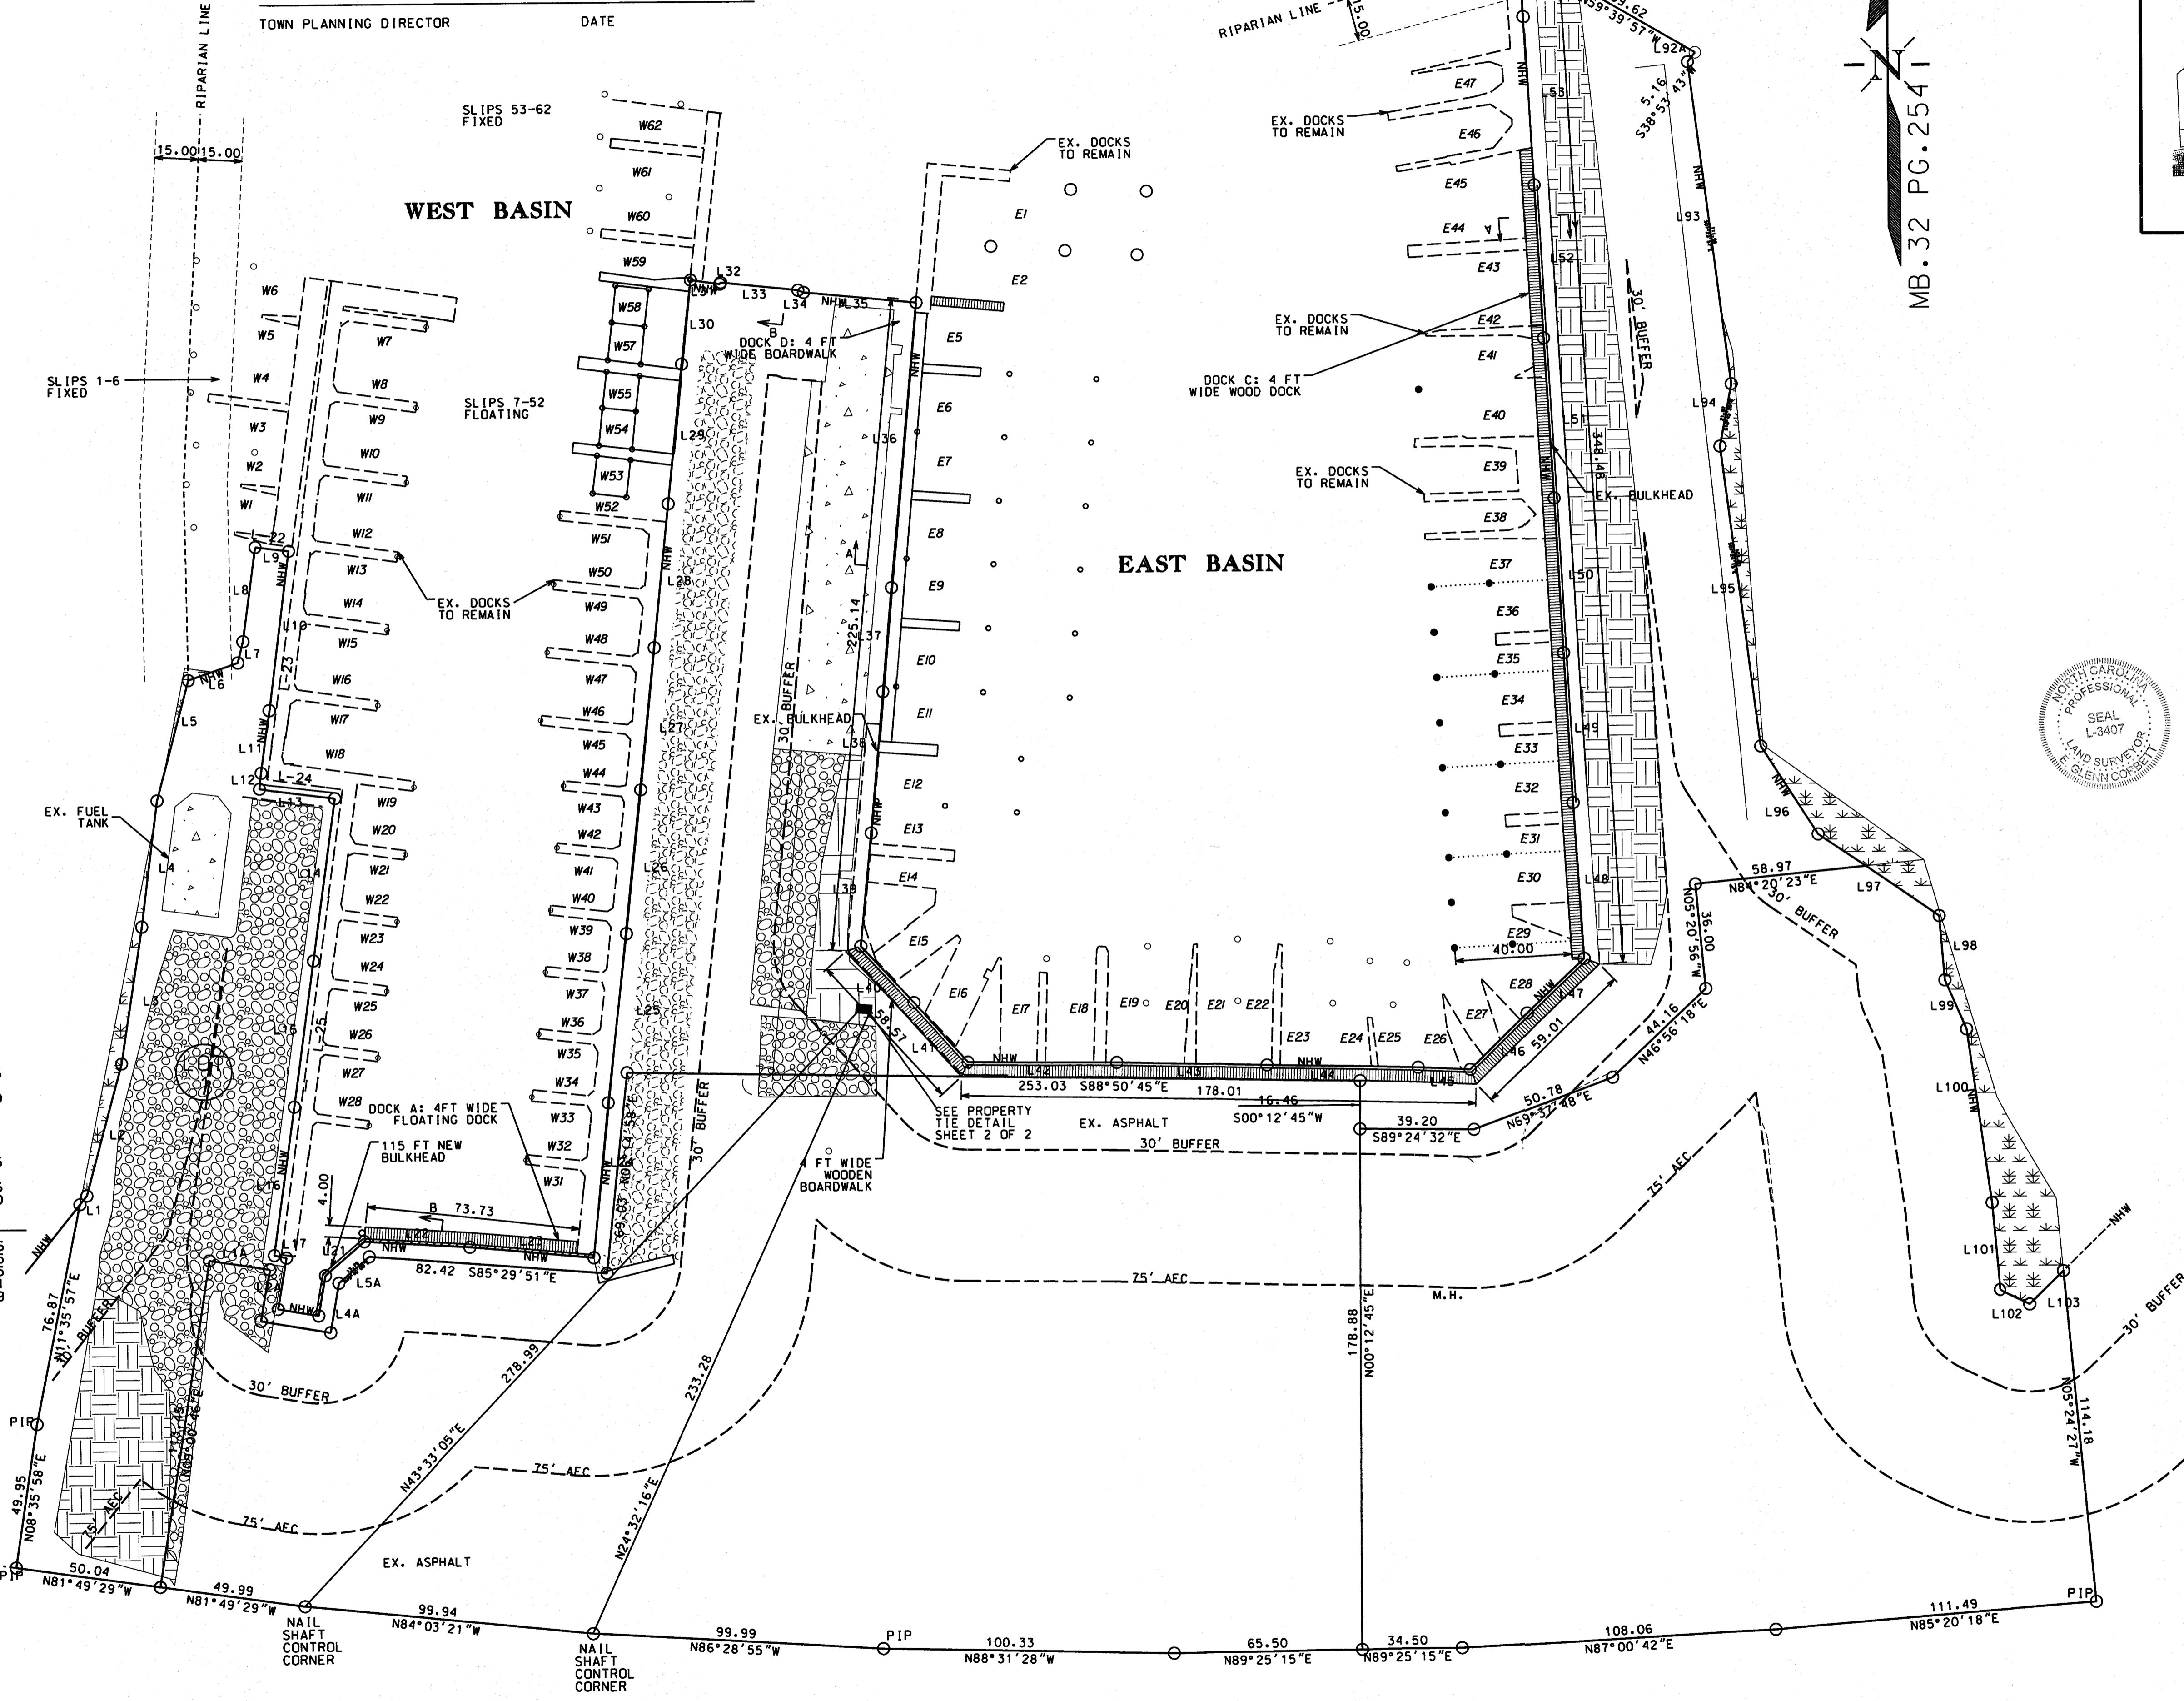

**CERTIFICATE OF PURPOSE OF PLAT**  
 THIS SURVEY IS OF AN EXISTING BUILDING OR OTHER STRUCTURE, OR NATURAL FEATURE, SUCH AS A WATERCOURSE:  
 \_\_\_\_\_  
 PROFESSIONAL LAND SURVEYOR (L-3407) DATE 3/29/2017

**SURVEYORS CERTIFICATE**  
 I, E. GLENN CORBETT, P.L.S. CERTIFY THAT THIS PLAT WAS DRAWN UNDER MY SUPERVISION FROM AN ACTUAL GROUND SURVEY MADE UNDER MY SUPERVISION (DEED DESCRIPTION RECORDED IN BOOKS REFERENCED); THAT THE BOUNDARIES NOT SURVEYED ARE CLEARLY INDICATED AS DRAWN FROM INFORMATION FOUND IN BOOKS REFERENCED ON THE FACE OF THIS PLAT; THAT THE RATIO OF PRECISION AS CALCULATED IS 1:110,000; THAT THIS SURVEY WAS PREPARED IN ACCORDANCE WITH GS 47-30 AS AMENDED.



WITNESS MY ORIGINAL SIGNATURE, LICENSE NUMBER, AND SEAL THIS 29TH DAY OF MARCH 2017.  
 \_\_\_\_\_  
 PROFESSIONAL LAND SURVEYOR

**REVIEW OFFICER CERTIFICATION**  
 STATE OF NORTH CAROLINA  
 COUNTY OF CARTERET  
 I, \_\_\_\_\_, REVIEW OFFICER OF CARTERET COUNTY CERTIFY THAT THE MAP OR PLAT TO WHICH THIS CERTIFICATION IS AFFIXED MEETS ALL STATUTORY REQUIREMENTS FOR RECORDING.  
 REVIEW OFFICER \_\_\_\_\_ DATE \_\_\_\_\_

**REGISTER OF DEEDS CERTIFICATION**  
 FILED FOR REGISTRATION AT \_\_\_\_\_ O'CLOCK  
 ON THE \_\_\_\_\_ DAY OF \_\_\_\_\_, 2017.  
 RECORDED IN MAP BOOK \_\_\_\_\_ PAGE \_\_\_\_\_  
 JERRY HARDESTY, REGISTER OF DEEDS

BY: \_\_\_\_\_ ASSISTANT DEPUTY

**REVISIONS:**

No.	BY	DATE	DESCRIPTION
1	EGC	4/22/13	ADD SLIP E16
2	EGC	5/20/13	ADD SLIPS E15-E16
3	EGC	6/27/13	ADD SLIPS E15-E12
4	EGC	3/29/17	REMOVE SLIPS E15-E12

REFERENCE:  
 D.B. 1415 PG. 483  
 6385.13.23.3469000  
 6385.13.23.4700000  
 6385.13.23.6571000

**ASBULTS FOR**  
**ANCHORAGE MARINA BOATAMINIUM**  
 EAST BASIN E5 - E12  
 MOREHEAD TOWNSHIP : CARTERET COUNTY : NORTH CAROLINA

CLIENT: REMBERT INVESTMENTS, LLC	SURVEYED: JLH 4/22/2013
ADDRESS: PO BOX 7 ATLANTIC BEACH, NC 28512	DRAWN: EGC
PHONE: 252-241-1200	APPROVED: EGC
<b>STROUD ENGINEERING, P.A.</b>	DATE: 3/29/17
151-A NC HIGHWAY 24 MORRISVILLE, NC 28667 (252) 247-7479 LICENSE NO. C-0647	SCALE: 1" = 30'
<b>E. GLENN CORBETT, P.L.S.</b>	

\*\*\* THIS MAP WAS PREVIOUSLY CERTIFIED BY PHILLIP COLLIER, P.L.S. OF STROUD ENGINEERING AND RECORDED IN MAP BOOK 32 PAGE 71 AND AN EXISTING CONDITIONS MAP UNRECORDED. ALL BOUNDARY, LOCATION AND MAPPING WORK DONE UNDER HIS SUPERVISION. E. GLENN CORBETT ALSO OF STROUD ENGINEERING AM USING THIS MAP TO CERTIFY THE LOCATION OF 5 REVISED DOCKS ON THE EAST SIDE OF THE EAST BASIN AND THE LOCATION OF THE MARBLE BOATAMINIUM MONUMENT ONLY.  
 SLIPS E5-E12 UNDER CONSTRUCTION SO LOCATION IS APPROXIMATE AND SLIPS E5-E12 ARE PROPOSED TO BE WET SLIPS ACCORDING TO OWNER.